


TUFCEM® SILICATE CONCRETE IS USED TO  
GROUT TRENCH AND PROVIDE GRATE CAVITY.  
GRATING LIP SHELF IS FULLY EMBEDDED AND SUPPORTED.

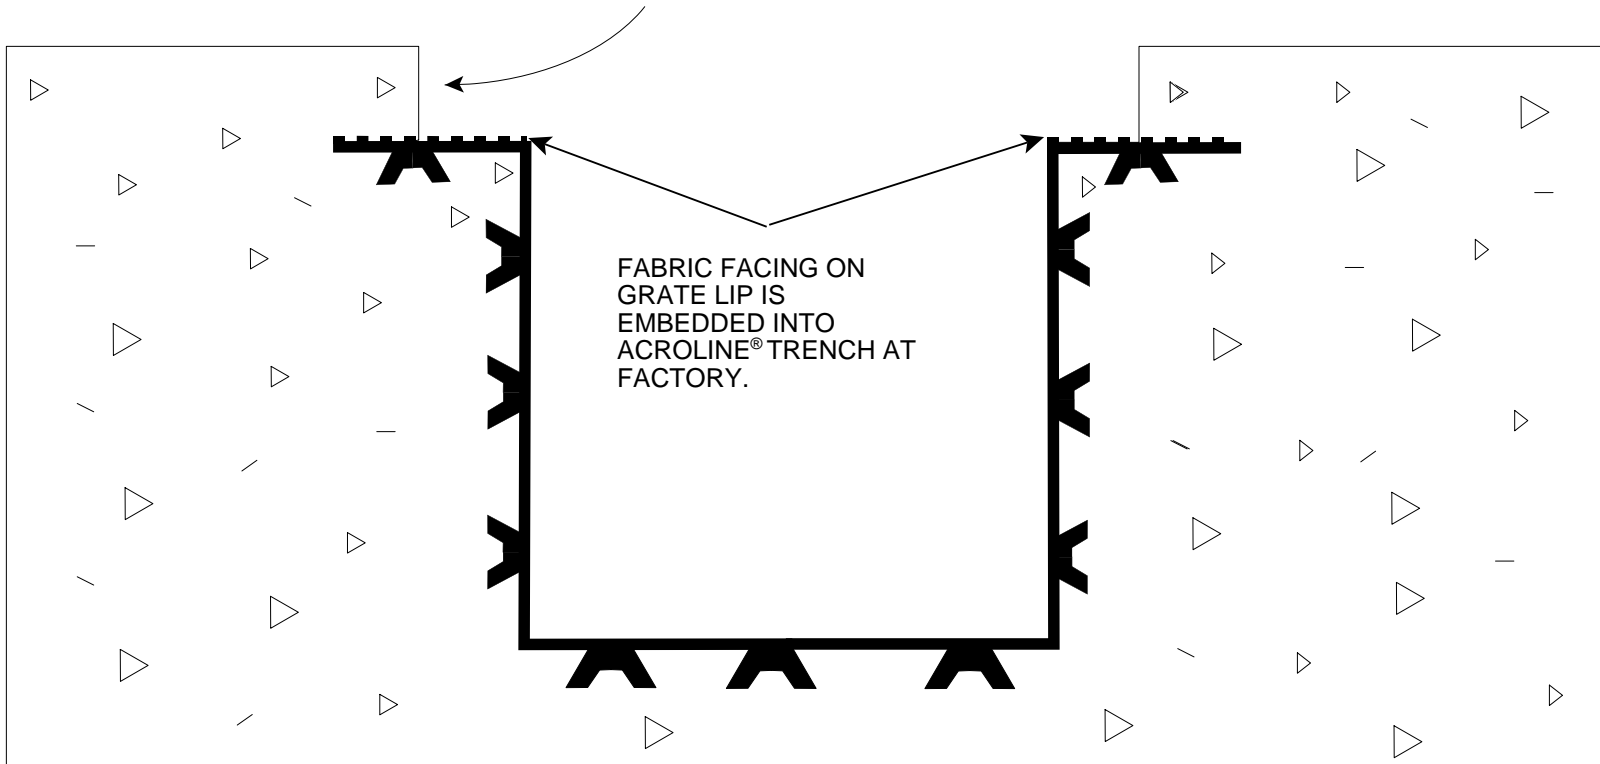

*This drawing, including the principle of design, is the property of ErgonArmor and is submitted with the understanding that it will not be used for any purpose except that specified in writing by ErgonArmor. While all statements, technical information, and recommendations contained herein are based on information our company believes to be reliable, nothing contained herein shall constitute any warranty, express or implied, with respect to the products and/or services described herein and any such warranties are expressly disclaimed. We recommend that the prospective purchaser or user independently determine the suitability of our product(s) for their intended use. No statement, information or recommendation with respect to our products, whether contained herein or otherwise communicated, shall be legally binding upon us unless expressly set forth in a written agreement between us and the purchaser/user.*

**CED-703** 10/12 SUPERSEDES: 04/01  
**ACROLINE® TIE-IN WITH  
TUFCEM®  
SILICATE CONCRETE**  
NO SCALE  
DRAWN BY: BL  
COPYRIGHT: ERGONARMOR  
CORROSION ENGINEERING

